


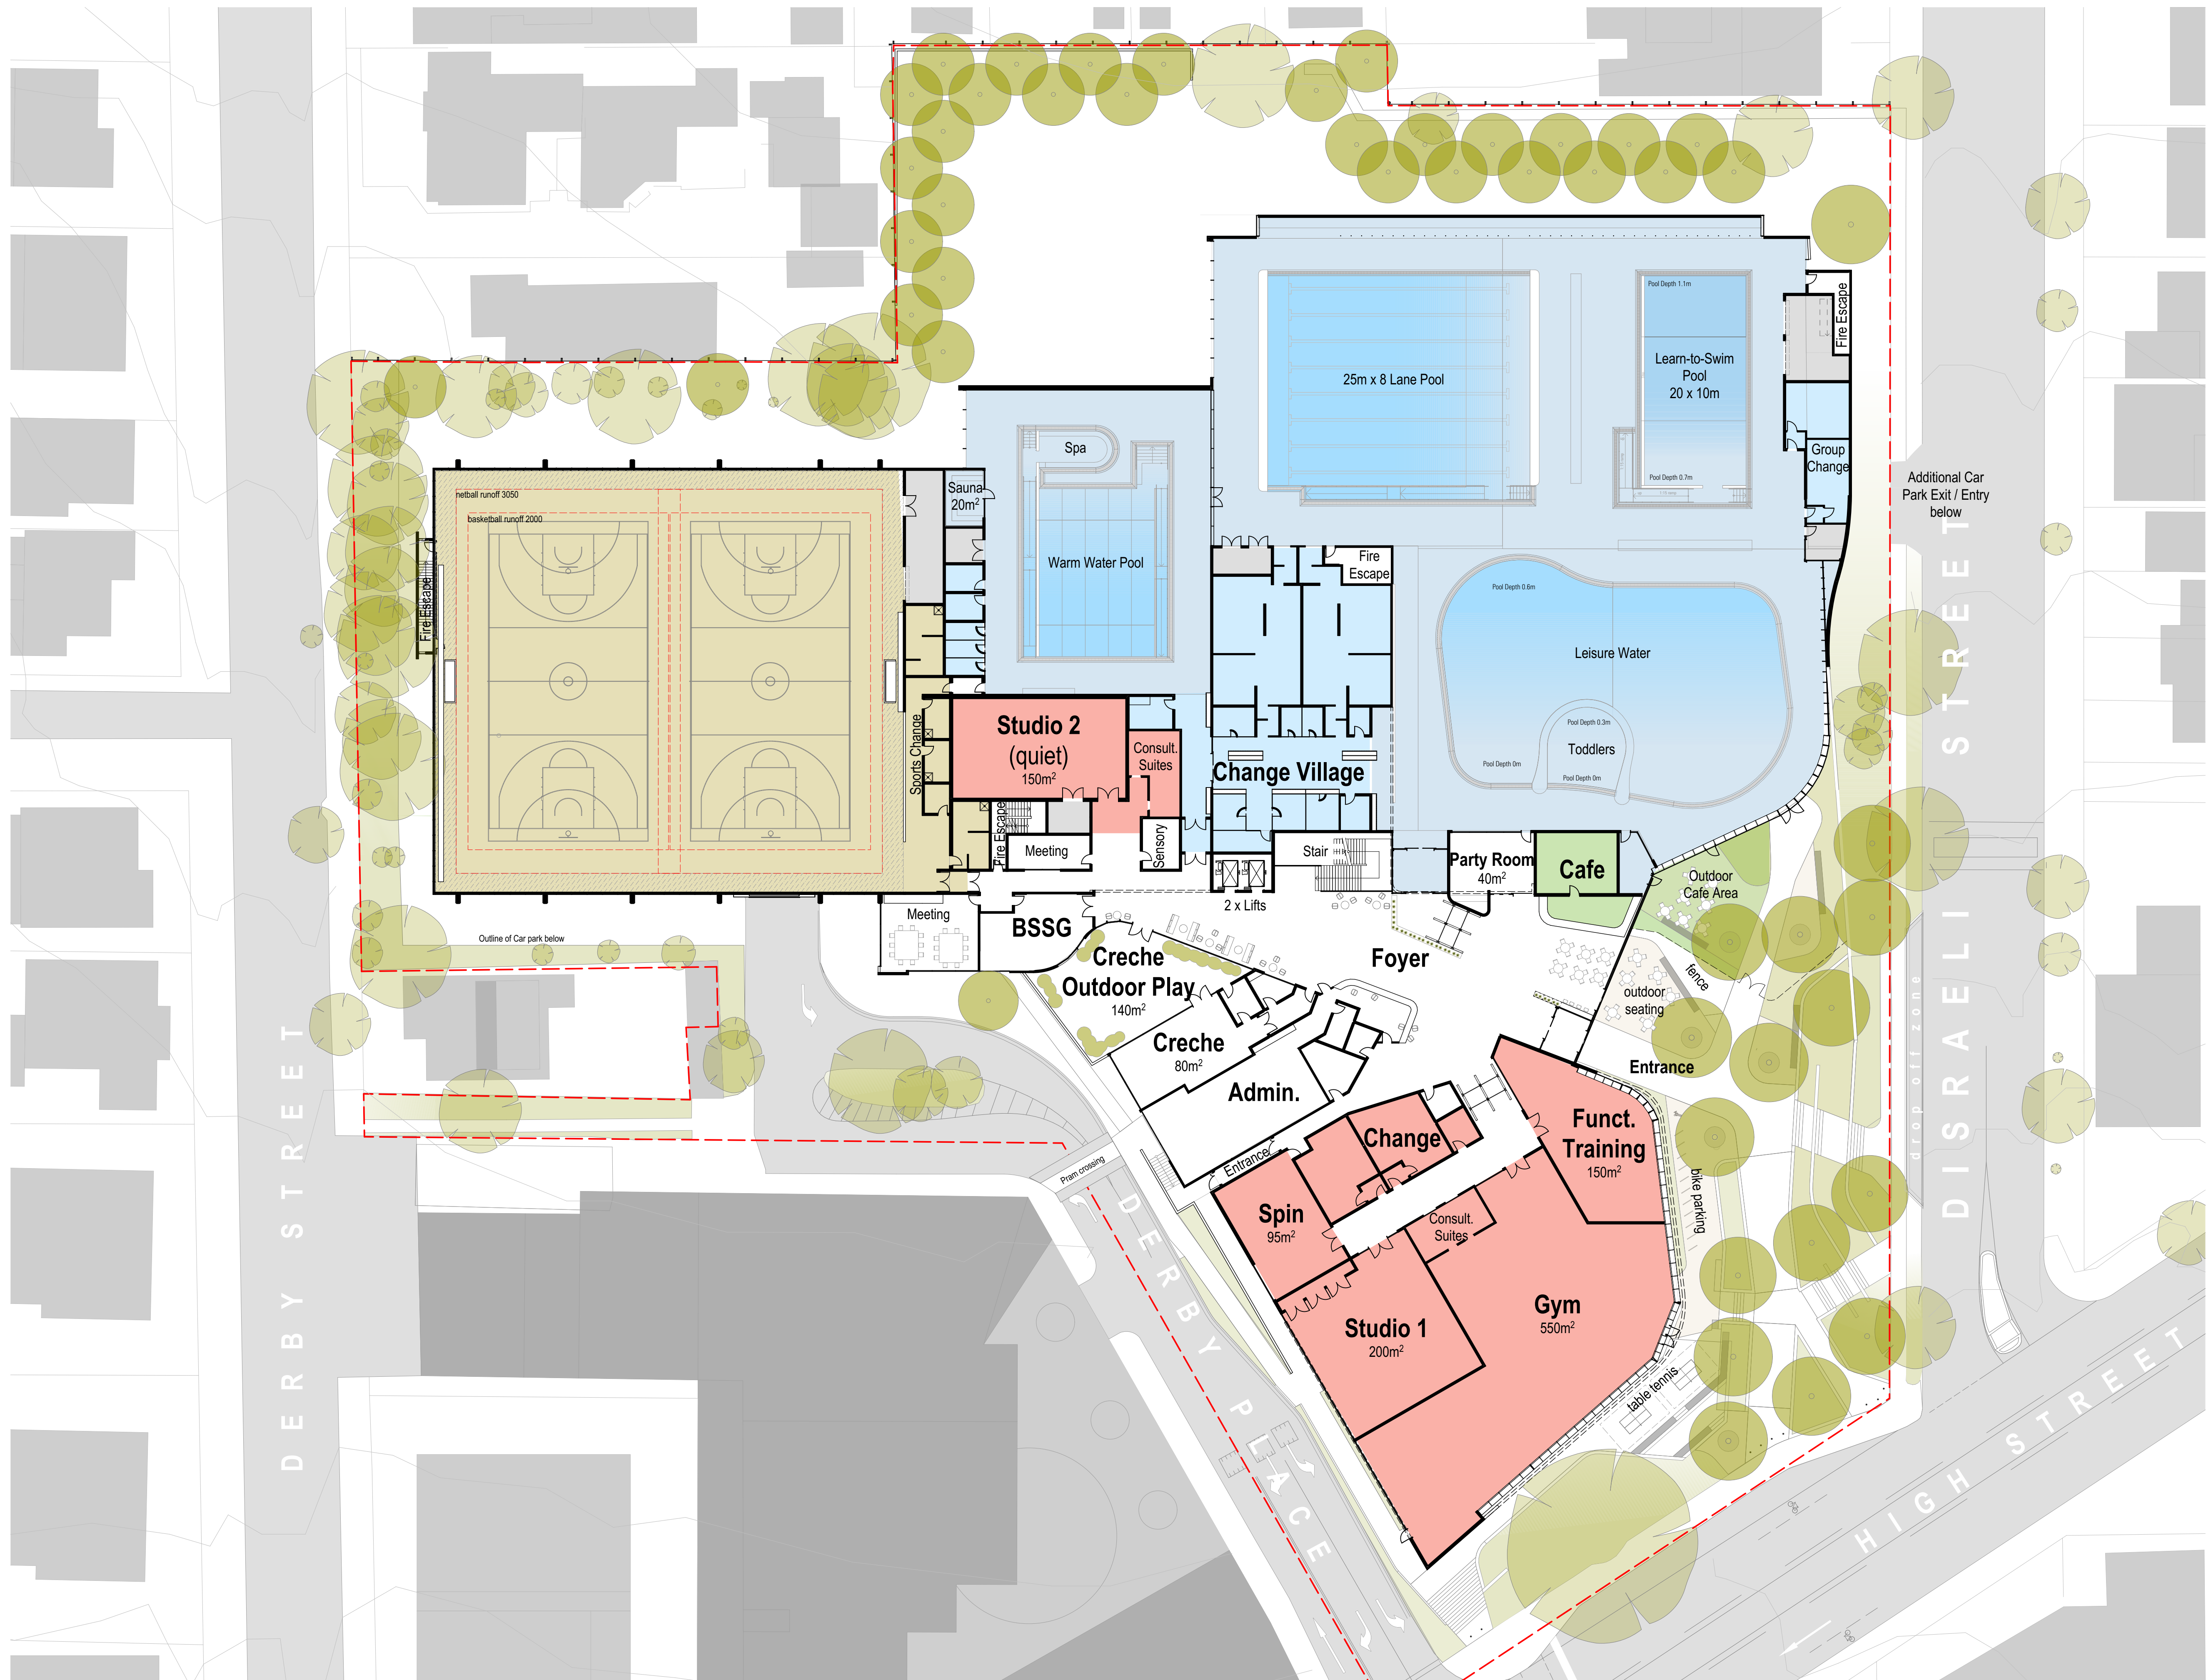

Legend

- Aquatic Spaces
- Indoor Sports Courts
- Health & Fitness Spaces
- Cafe / Kitchen
- Storage



1:300 @ A1; 1: 600 @ A3

31st October 2019

Sept 2019

1829

05

williams ross architects

Suite 1, 70 Kerr Street, Fitzroy Victoria 3065 Australia
T 61 3 9416 3044 | F 61 3 9416 3232 | www.williamsross.com



Kew Recreation Centre

Level L1 Floor Plan